




# Baseball Field Evaluation Points

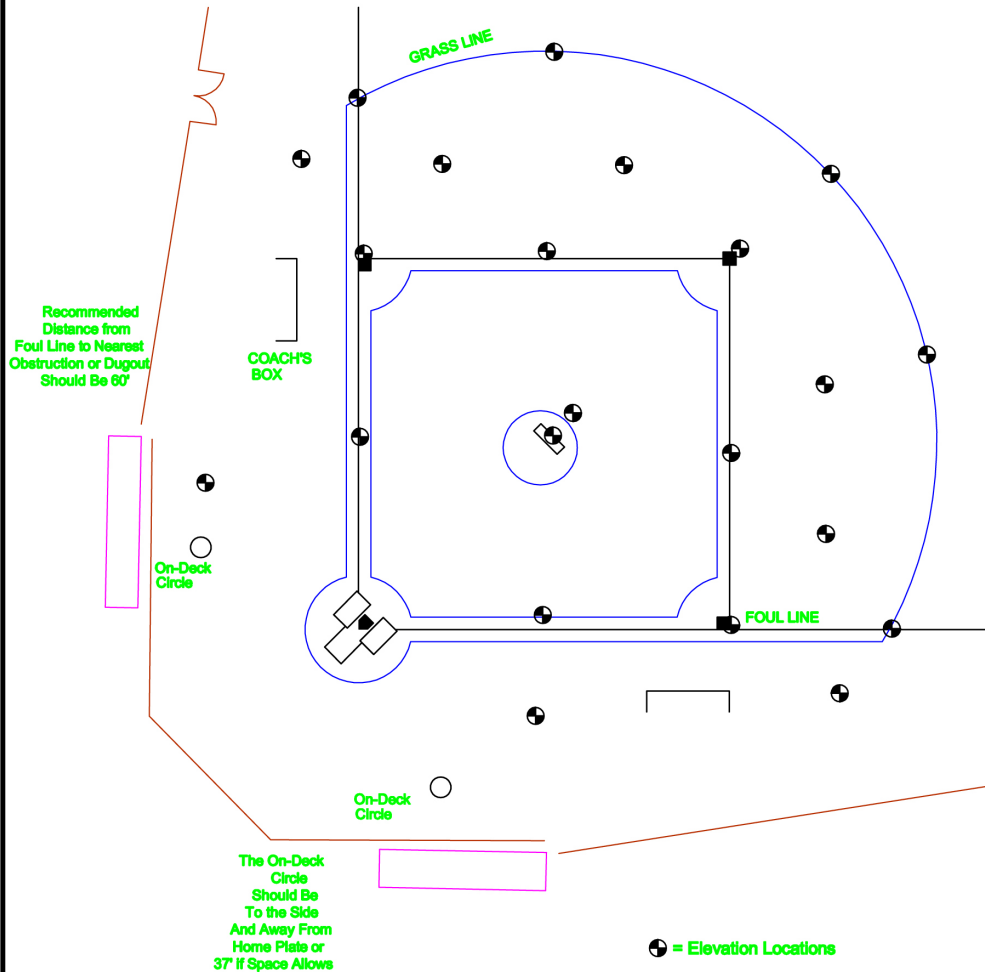

# Baseball Field Details

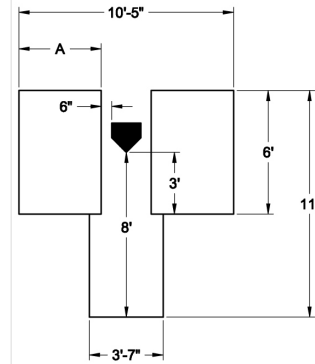

Catcher's Box and Batter's Box Details

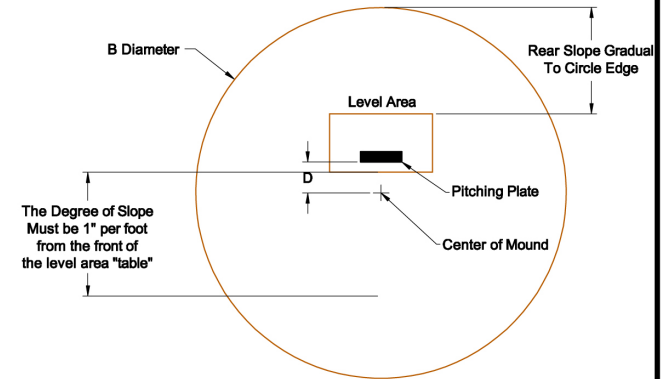

Pitcher's Mound Layout

Dimension Reference	MLB	NCAA/ College	High School NFSHSA	Pony	Little League
Width of Batter's Box	A	4'	4'	4'	3'
Mound Diameter	B	18'	18'	15'	10'
Pitching Height	C	10"	10"	8"	6"
Center to Front of PP	D	1'-6"	1'-6"	1'-6"	1'

PP=Pitching Plate

DRAWN BY: KPM  
DATE: August 10, 2009  
DWG. NO.:  
SCALE: N.T.S.

**Natural Sand Company**  
4783 Hariansburg Road, Slippery Rock, PA 16057-5811  
Office: 724-530-2298 Website: www.durapitchmound.com



SHEET NAME

Professional Baseball Field Details

SHR. NO.

B-2